


PLAN & VISUALISATION FOR THE 13TH HOLE AT KEILIR GOLF CLUB

JUNE 2019



MACKENZIE & EBERT
INTERNATIONAL GOLF COURSE ARCHITECTS

KEILIR GOLF CLUB - DETAILED 13TH APPROACH & GREEN PLAN

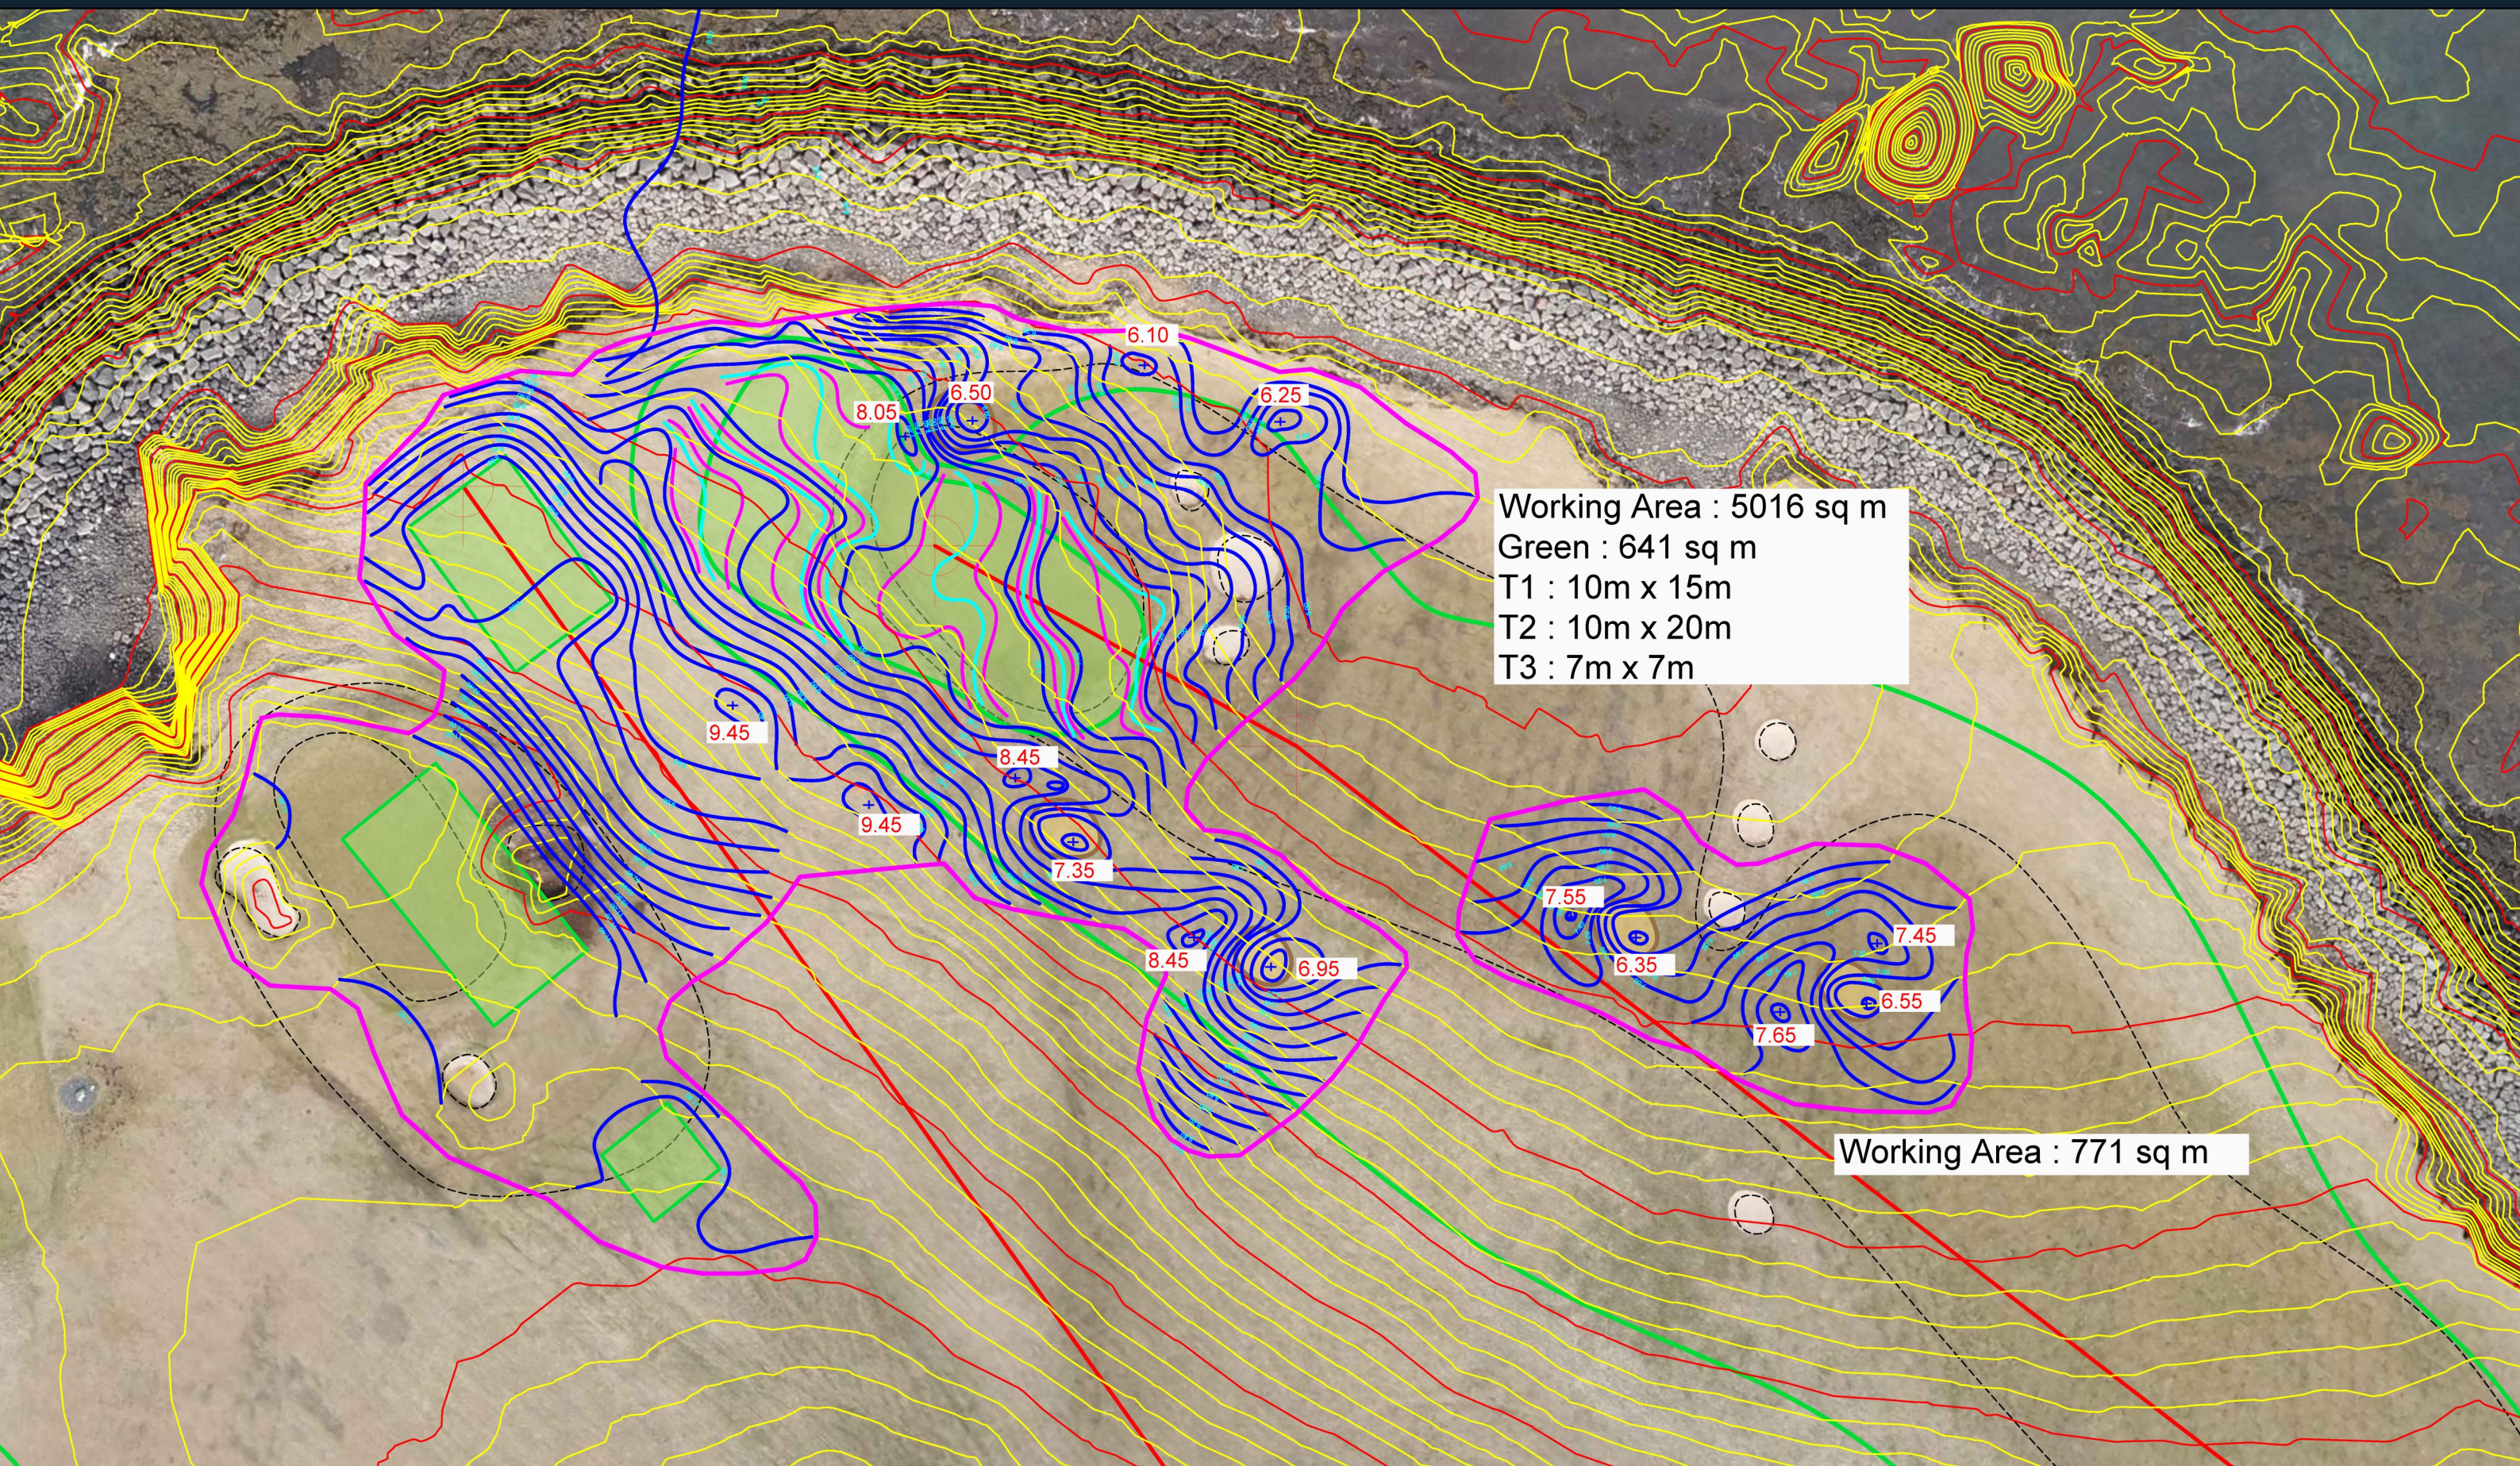


KEILIR GOLF CLUB - DETAILED 13TH GREEN PLAN

Information

Yellow & Red contours show existing levels at 0.20m intervals.
Proposed bold, White contours show levels of greens and surrounds at 0.20m intervals.
Intermediate fine, blue contours across the green surface and surrounds show levels at 0.10m intervals
Intermediate fine, dashed, pink contours across the green surface and surrounds show levels at 0.05m intervals
Crosses show peaks of mounds
Minuses show bases of mounds/bunkers
Proposed green area = 641m²
Existing Level at green centre = 7.41
Proposed Level at green centre = 7.72

Scale 1:250 @ A3

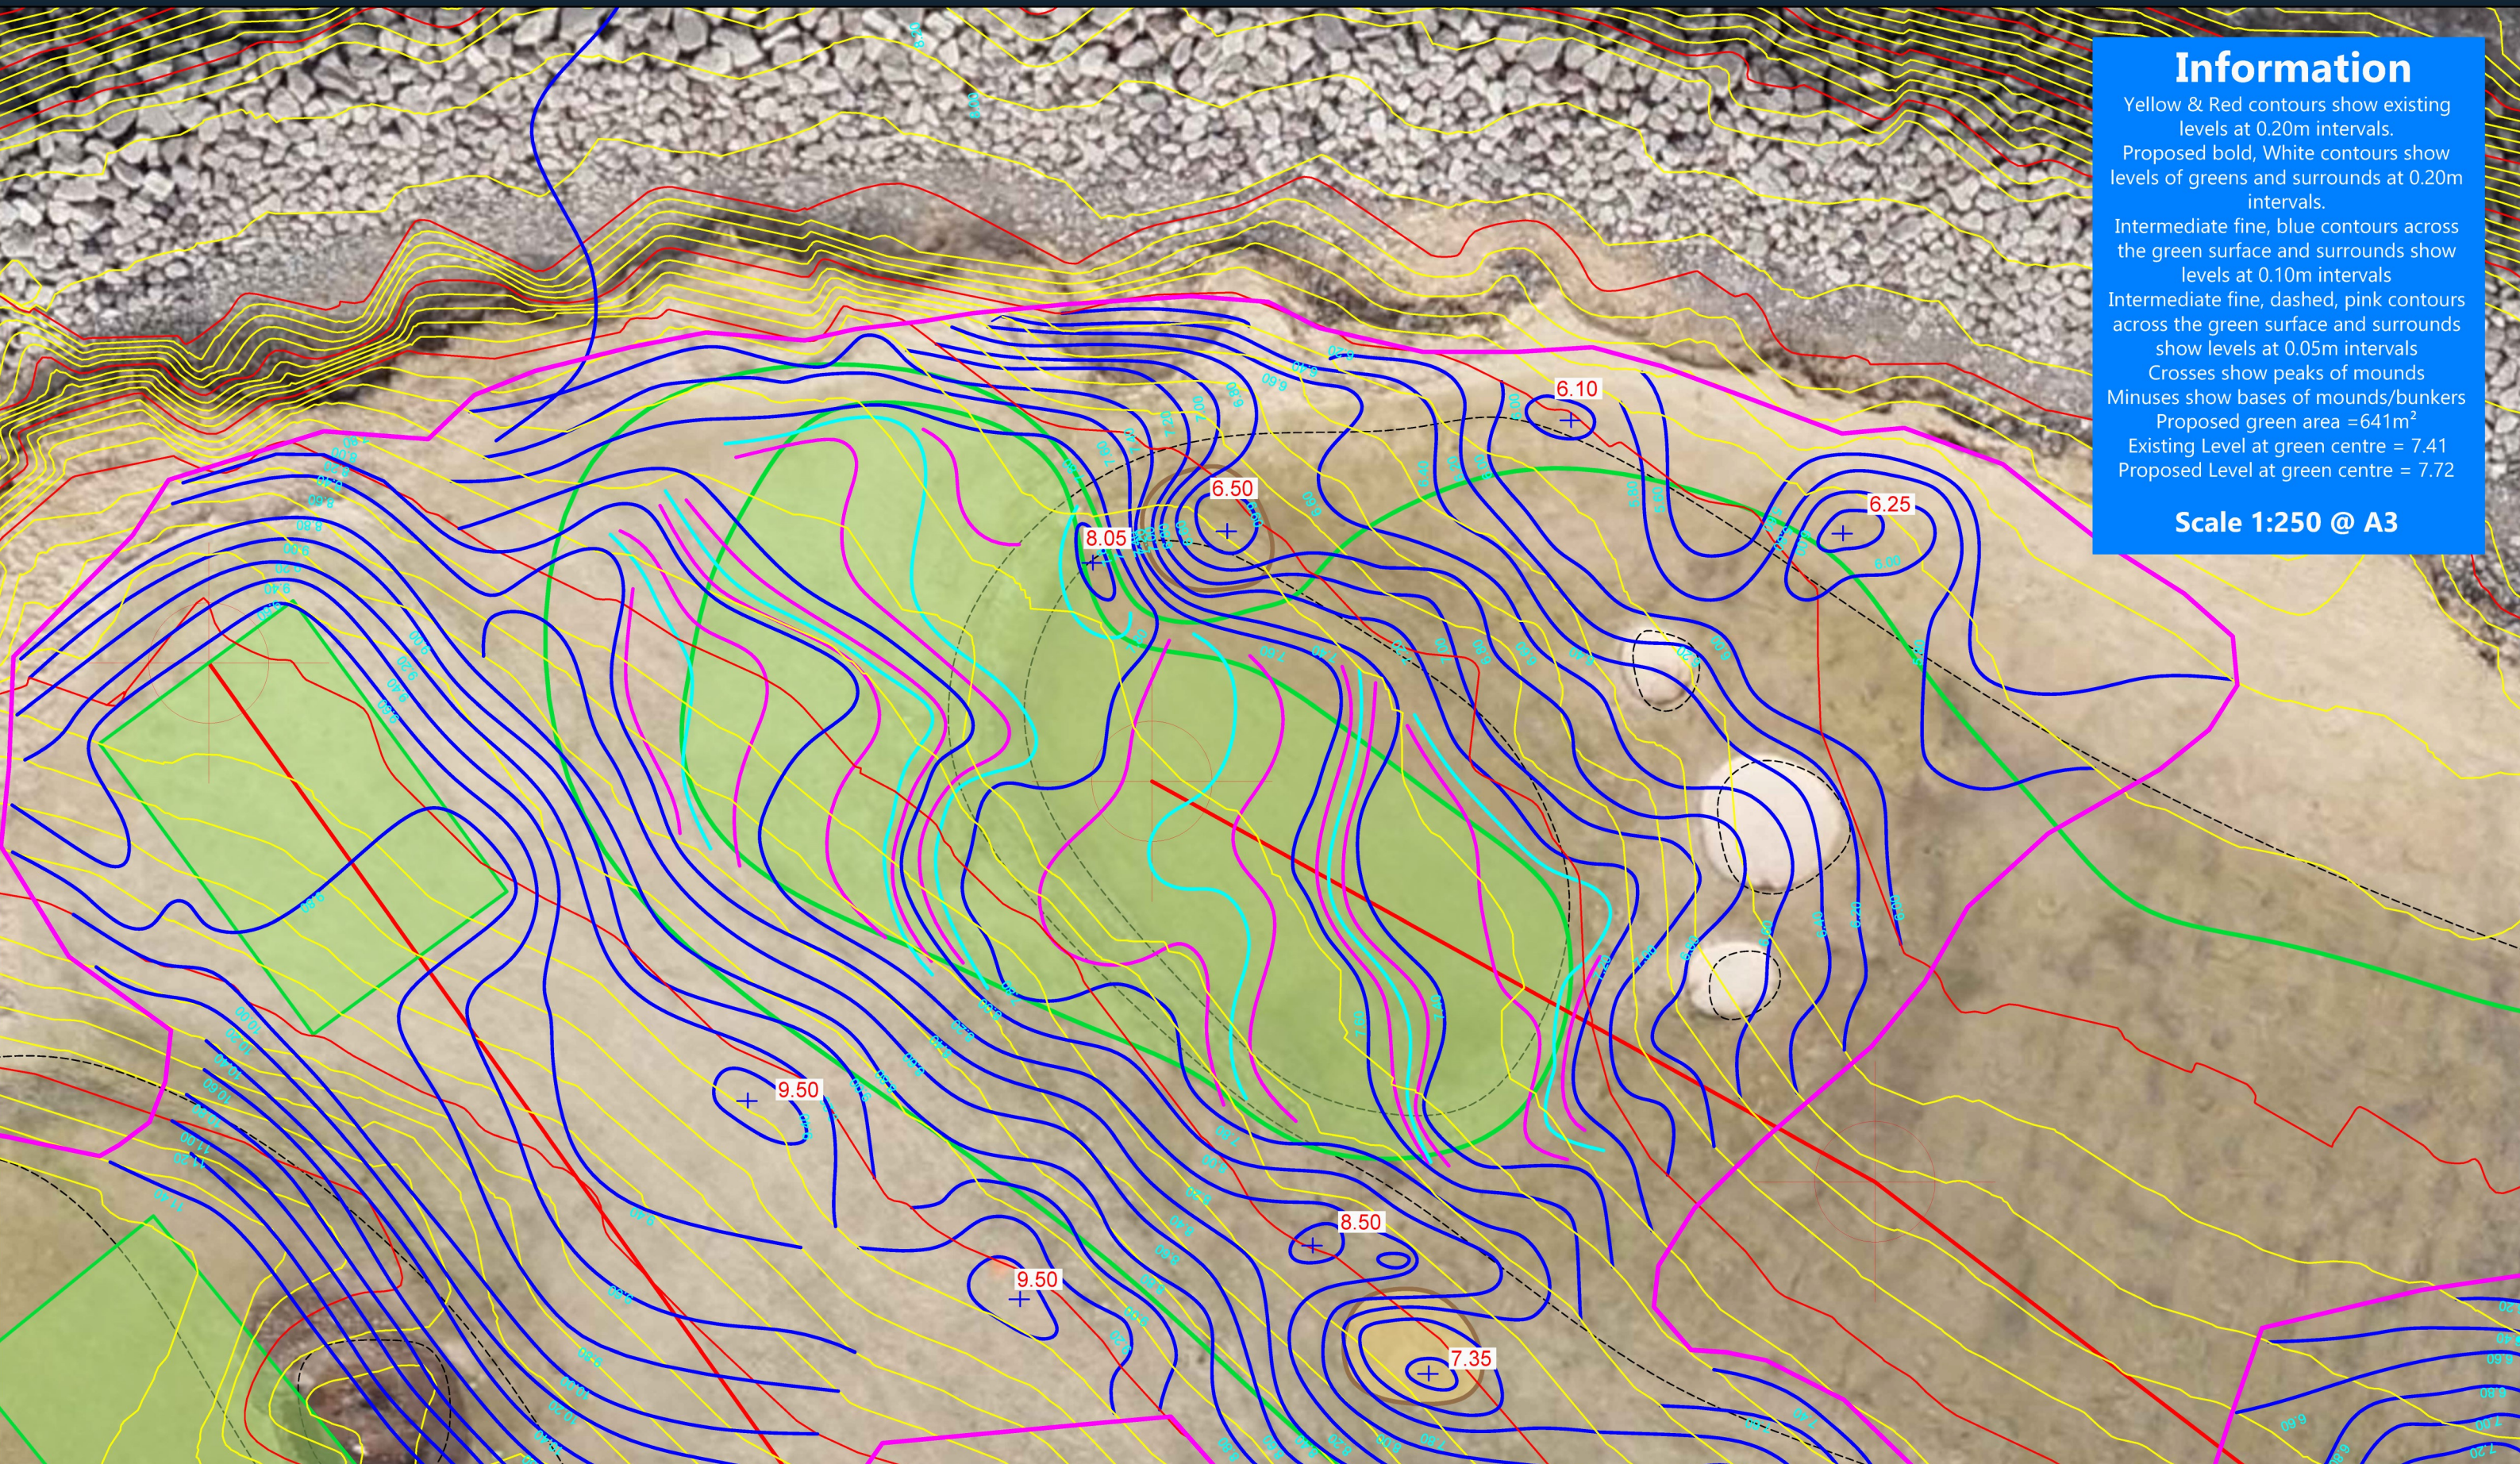

KEILIR GOLF CLUB - 13TH HOLE APPROACH & GREEN - EXISTING



KEILIR GOLF CLUB - 13TH HOLE APPROACH & GREEN - PROPOSED





MACKENZIE & EBERT

INTERNATIONAL GOLF COURSE ARCHITECTS

METRO HOUSE, NORTHGATE, CHICHESTER, WEST SUSSEX, PO19 1BE, ENGLAND - TEL: +44 (0) 1243 531901
EMAIL: PITCHANDRUN18@AOL.COM - WEBSITE: WWW.MACKENZIEANDEBERT.COM