

PLAN & VISUALISATION FOR THE 18TH HOLE AT KEILIR GOLF CLUB

DECEMBER 2019



MACKENZIE & EBERT
INTERNATIONAL GOLF COURSE ARCHITECTS

KEILIR GOLF CLUB - ILLUSTRATIVE 18TH HOLE GREEN PLAN

Short left approach bunker just short of where players are going to want to land their shots if not flying all the way to the green.

Soft ridge to push balls left that miss on this side.

New Green Outline.

Re-route path at rear of green.

Shoulder.

LOWER SHELF
This whole area is pinnable except very front

SOFT VALLEY
Divides back shelf

20 to 30cm Step

UPPER SHELF
This whole area is pinnable.

Low hills along the right and rear of the green.

Existing Bunker Removed.


Grass Hollow in same place as existing greenside bunker.

Explanation
The new green sits left and beyond the present green which will stay in position while the new green establishes.
The green is divided by a soft valley with a higher back shelf, the right part sitting on top of a stronger step up. As with the present green, running shots are encouraged.

Existing green area = 540m²
Proposed green area = 493m²
Working area = 3570m²

Existing Green Outline.

KEILIR GOLF CLUB - DETAILED 18TH HOLE GREEN PLAN

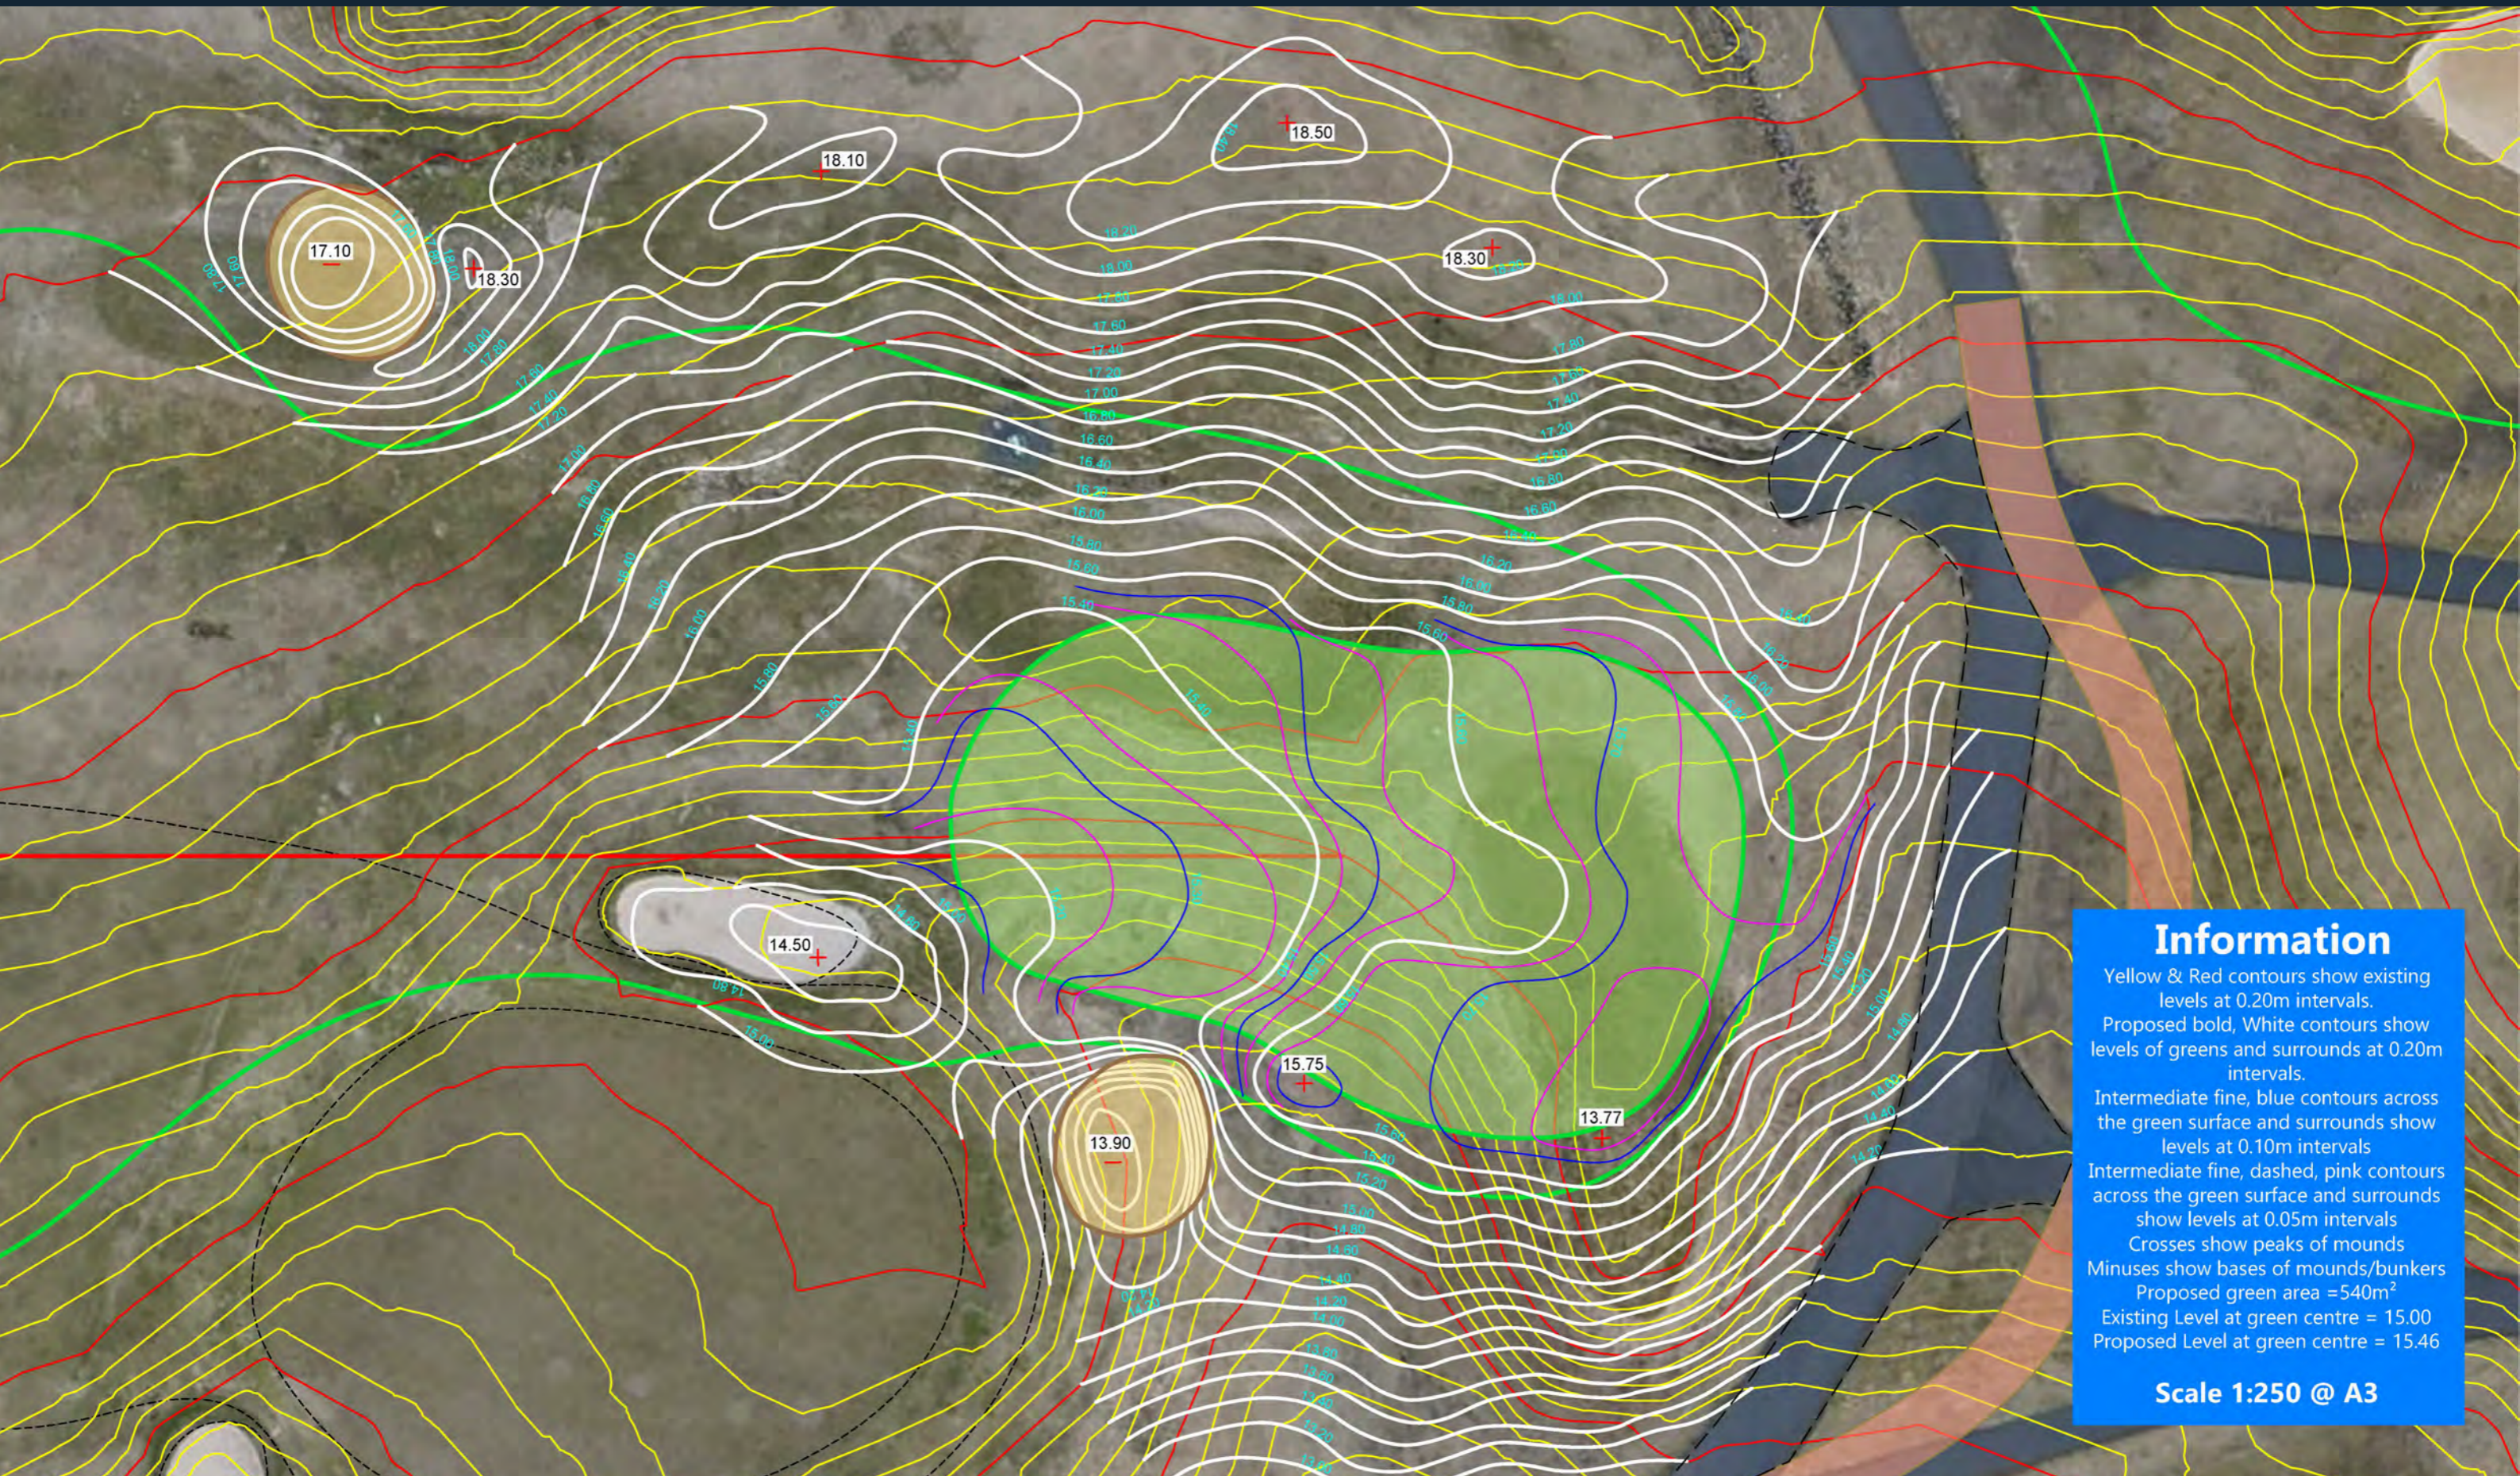

Information

- Yellow & Red contours show existing levels at 0.20m intervals.
- Proposed bold, White contours show levels of greens and surrounds at 0.20m intervals.
- Intermediate fine, blue contours across the green surface and surrounds show levels at 0.10m intervals
- Intermediate fine, dashed, pink contours across the green surface and surrounds show levels at 0.05m intervals
- Crosses show peaks of mounds
- Minuses show bases of mounds/bunkers
- Proposed green area = 540m²
- Existing Level at green centre = 15.00
- Proposed Level at green centre = 15.46

Scale 1:250 @ A3

KEILIR GOLF CLUB - 18TH HOLE - EXISTING



KEILIR GOLF CLUB - 18TH HOLE - VISUALISATION





MACKENZIE & EBERT

INTERNATIONAL GOLF COURSE ARCHITECTS

METRO HOUSE, NORTHGATE, CHICHESTER, WEST SUSSEX, PO19 1BE, ENGLAND - TEL: +44 (0) 1243 531901
EMAIL: PITCHANDRUN18@AOL.COM - WEBSITE: WWW.MACKENZIEANDEBERT.COM